

Plan date
12/20/22

LOT 8R
LEO URBANSKE III
TAX MAP 34-24K
LR# 08002416

ADAM & JENNIFER
BRYINGTON INC.
TAX MAP 34-51A
LR #060008136

ZONING

HAROLD


LOCATED IN

ORANGE

DATE: NOVEMBER

SULLIVAN

ENGINE
P.O. BOX

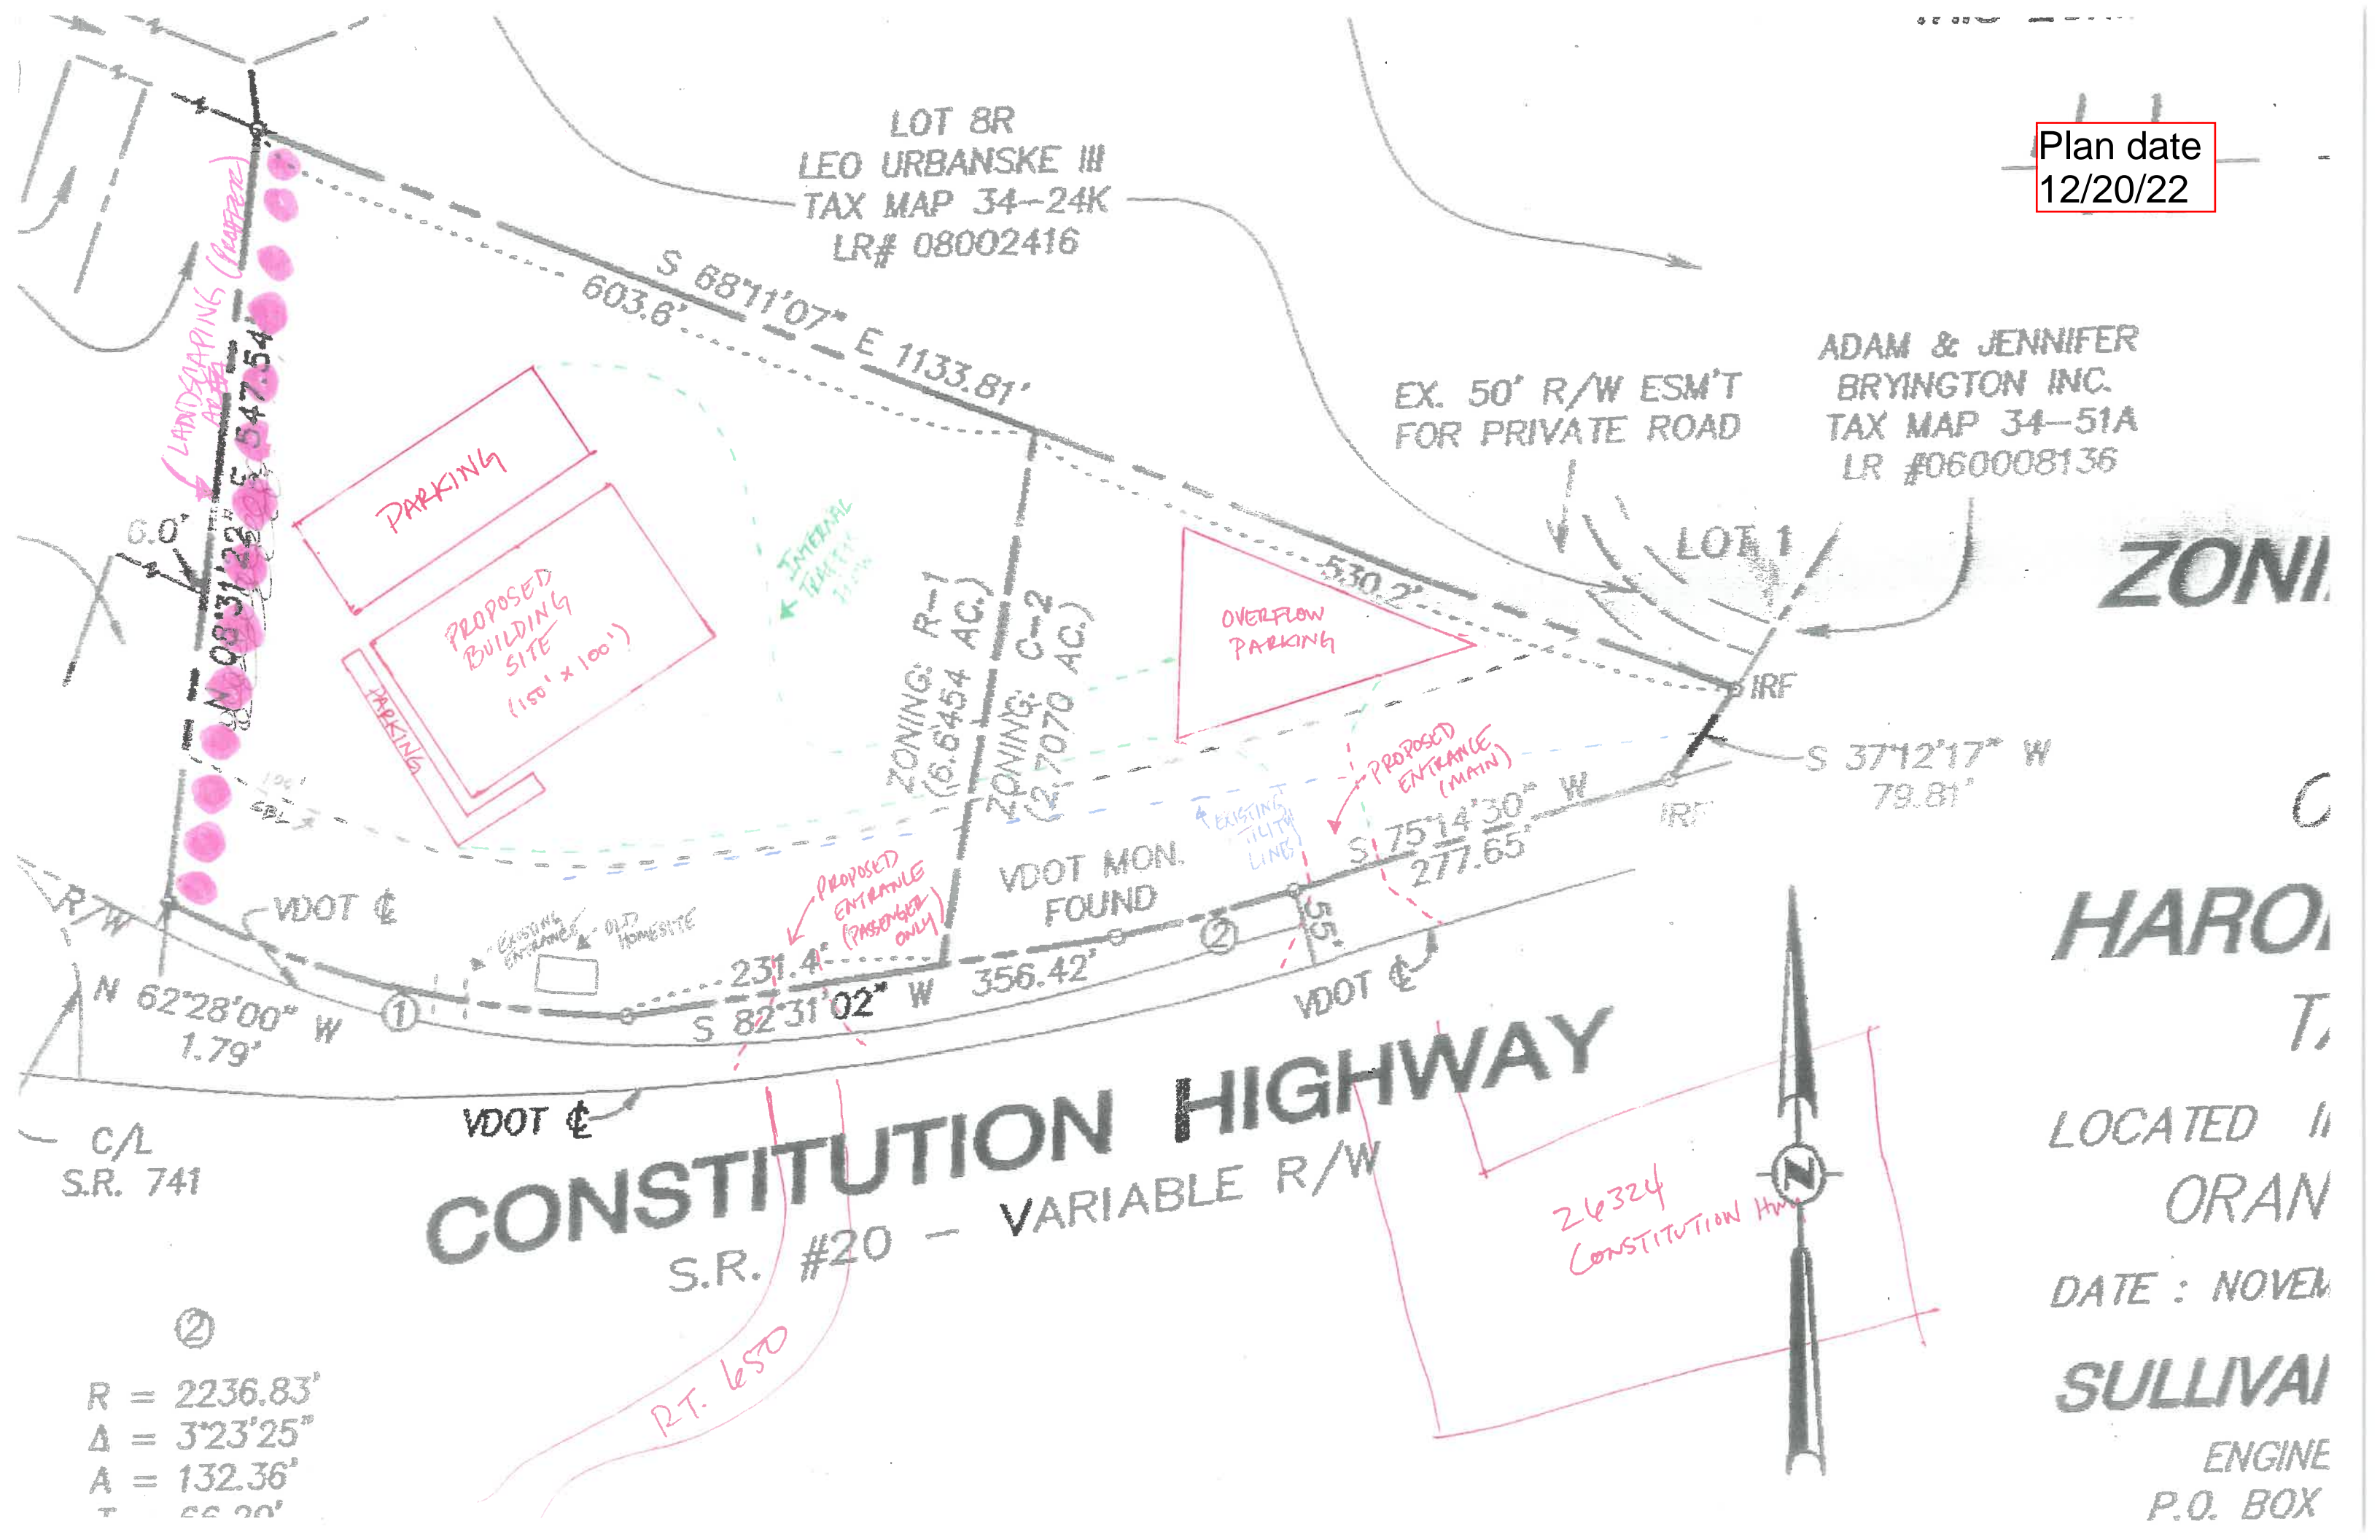

CONSTITUTION HIGHWAY

S.R. #20 - VARIABLE R/W

RT. 650

26324
CONSTITUTION Hwy

②

R = 2236.83'
 Δ = 3°23'25"
 A = 132.36'
 T = 55.20'

C/L
S.R. 741

N 62°28'00" W
1.79'

LANDSCAPING (CYPRESS)
N 98°31'22" W
547.54'

S 68°11'07" E 1133.81'
603.6'

PARKING
PROPOSED BUILDING SITE
(150' x 100')

ZONING: R-1
(6.6454 AC.)
ZONING: C-2
(2.7070 AC.)

VDOT MON. FOUND

OVERFLOW PARKING

S 75°14'30" W
277.65'

S 37°12'17" W
79.81'

VDOT

VDOT

